

PRELIMINARY DESIGN



ADDITIONS AND RENOVATIONS TO
MURRYSVILLE COMMUNITY CHURCH
EXPANSION 2009 PHASE A
3750 SCHOOL ROAD, MURRYSVILLE, PA

DECEMBER 4, 2008





BARRY WM. MORRIS
REGISTERED
UNDERWOOD
ARCHITECTS
CENTER
501 E. PETERSBORGH ST., GREENSBURG, PA 15601
PHONE: 724-838-1119 FAX: 724-838-1730

REAR ELEVATION
GRAPHIC SCALE

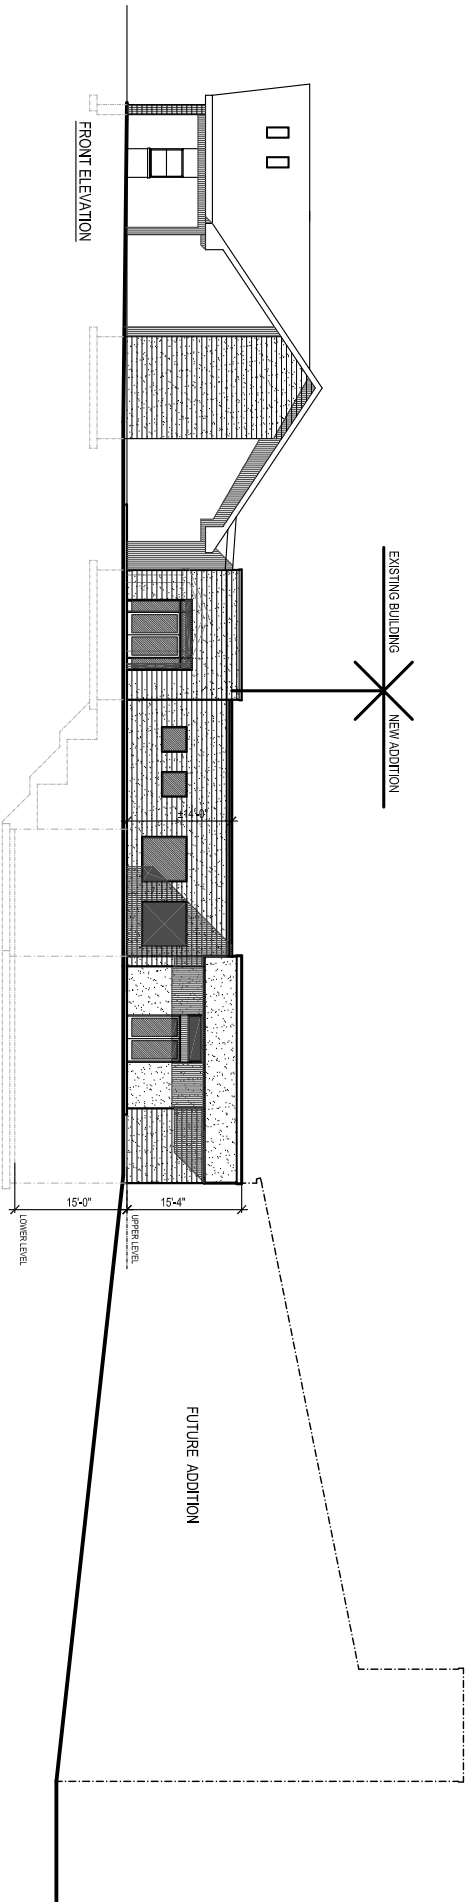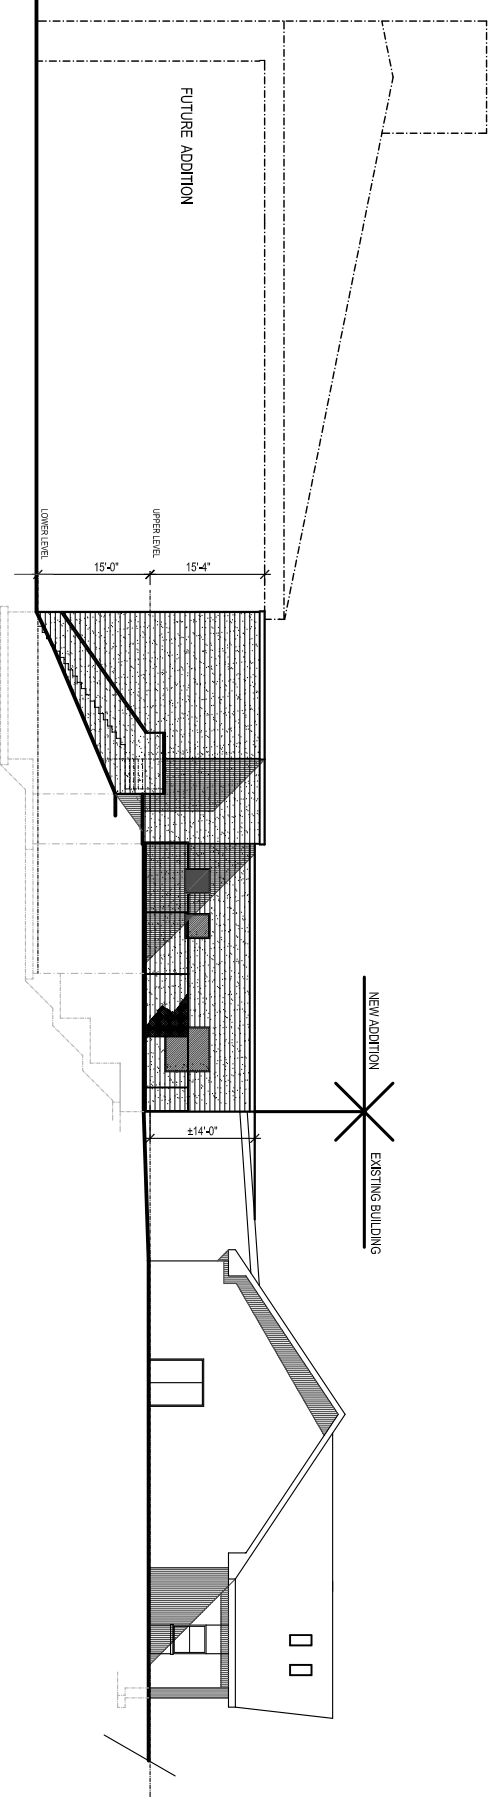


PRELIMINARY DESIGN
ADDITIONS AND RENOVATIONS TO
MURRYSVILLE COMMUNITY CHURCH
EXPANSION 2009 PHASE A

BARRETT WORKS
ARCHITECTS
3750 SCHOOL ROAD, MURRYSVILLE, PA

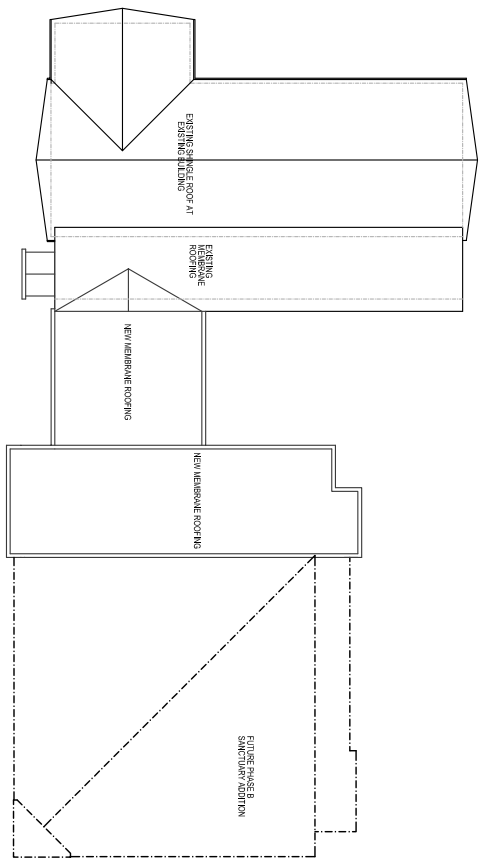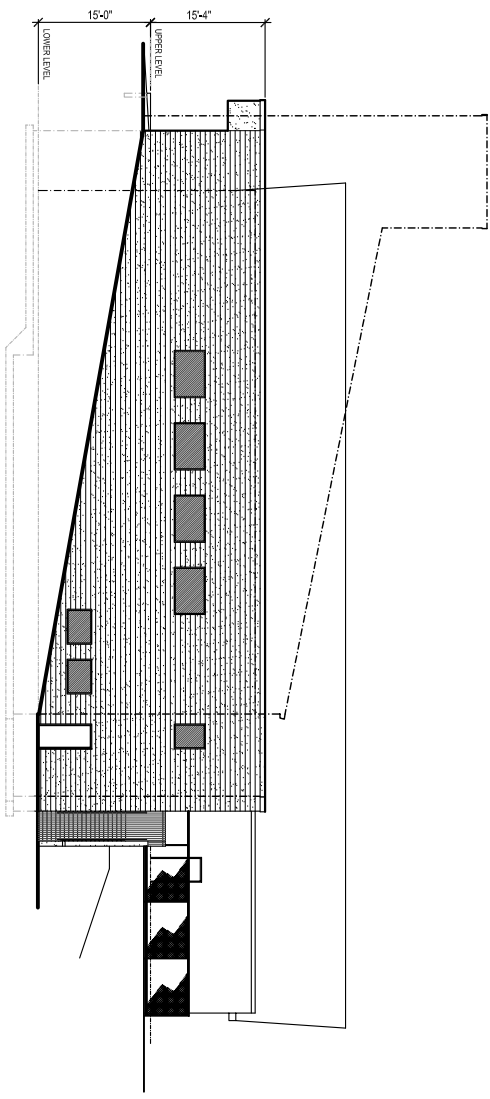

PRELIMINARY DESIGN
 ADDITIONS AND RENOVATIONS TO
 MURRYSVILLE COMMUNITY CHURCH
 EXPANSION 2009 PHASE A
 3750 SCHOOL ROAD, MURRYSVILLE, PA



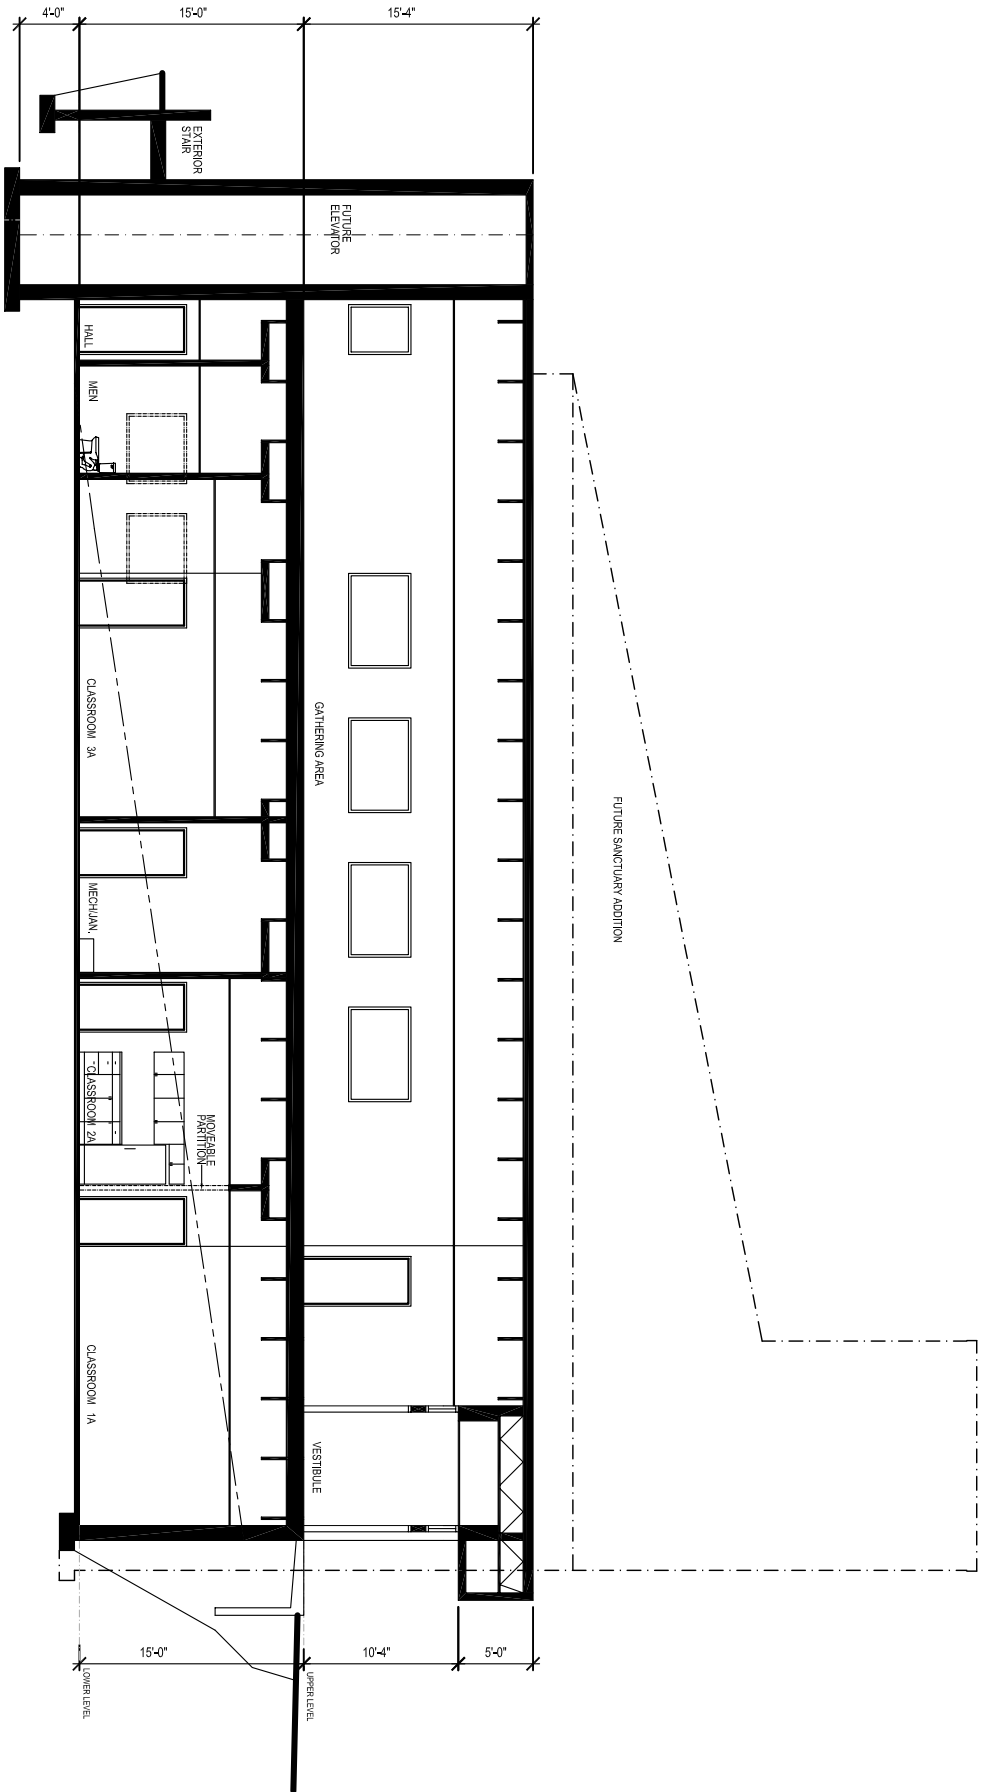


CROSS SECTION AT GATHERING ENTRANCE
 0 5 10 20
 GRAPHIC SCALE

PRELIMINARY DESIGN
 ADDITIONS AND RENOVATIONS TO
 MURRYSVILLE COMMUNITY CHURCH
 EXPANSION 2009 PHASE A
 3750 SCHOOL ROAD, MURRYSVILLE, PA




LOWER LEVEL FLOOR PLAN
 (± 3,458 SQ. FT. ADDITION)
 GRAPHIC SCALE

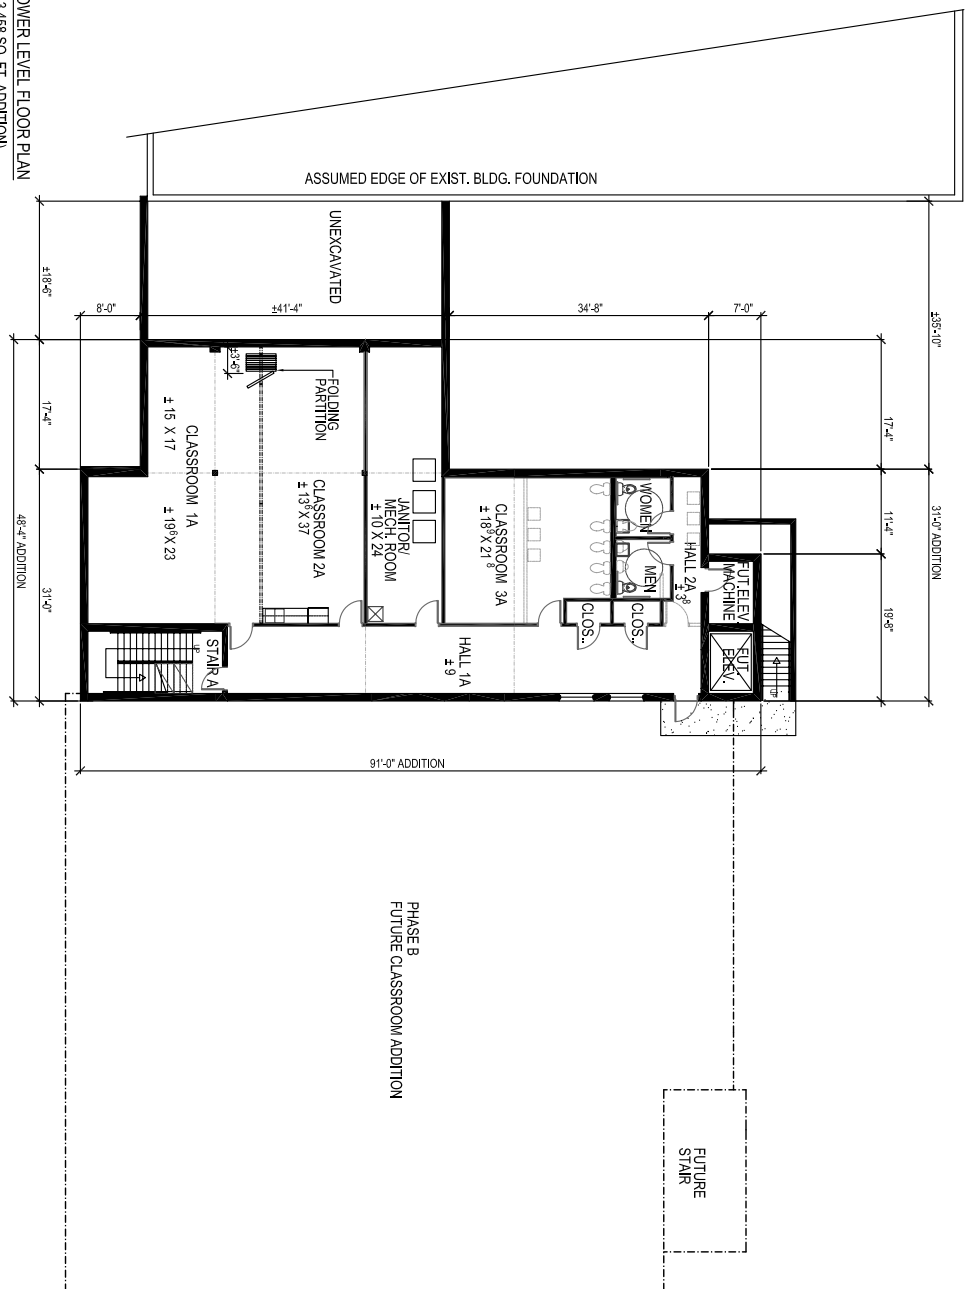

PRELIMINARY DESIGN
 ADDITIONS AND RENOVATIONS TO
 MURRYSVILLE COMMUNITY CHURCH
 EXPANSION 2009 PHASE A
 3750 SCHOOL ROAD, MURRYSVILLE, PA




LOWER LEVEL FLOOR PLAN
(± 3,458 SQ. FT. ADDITION)

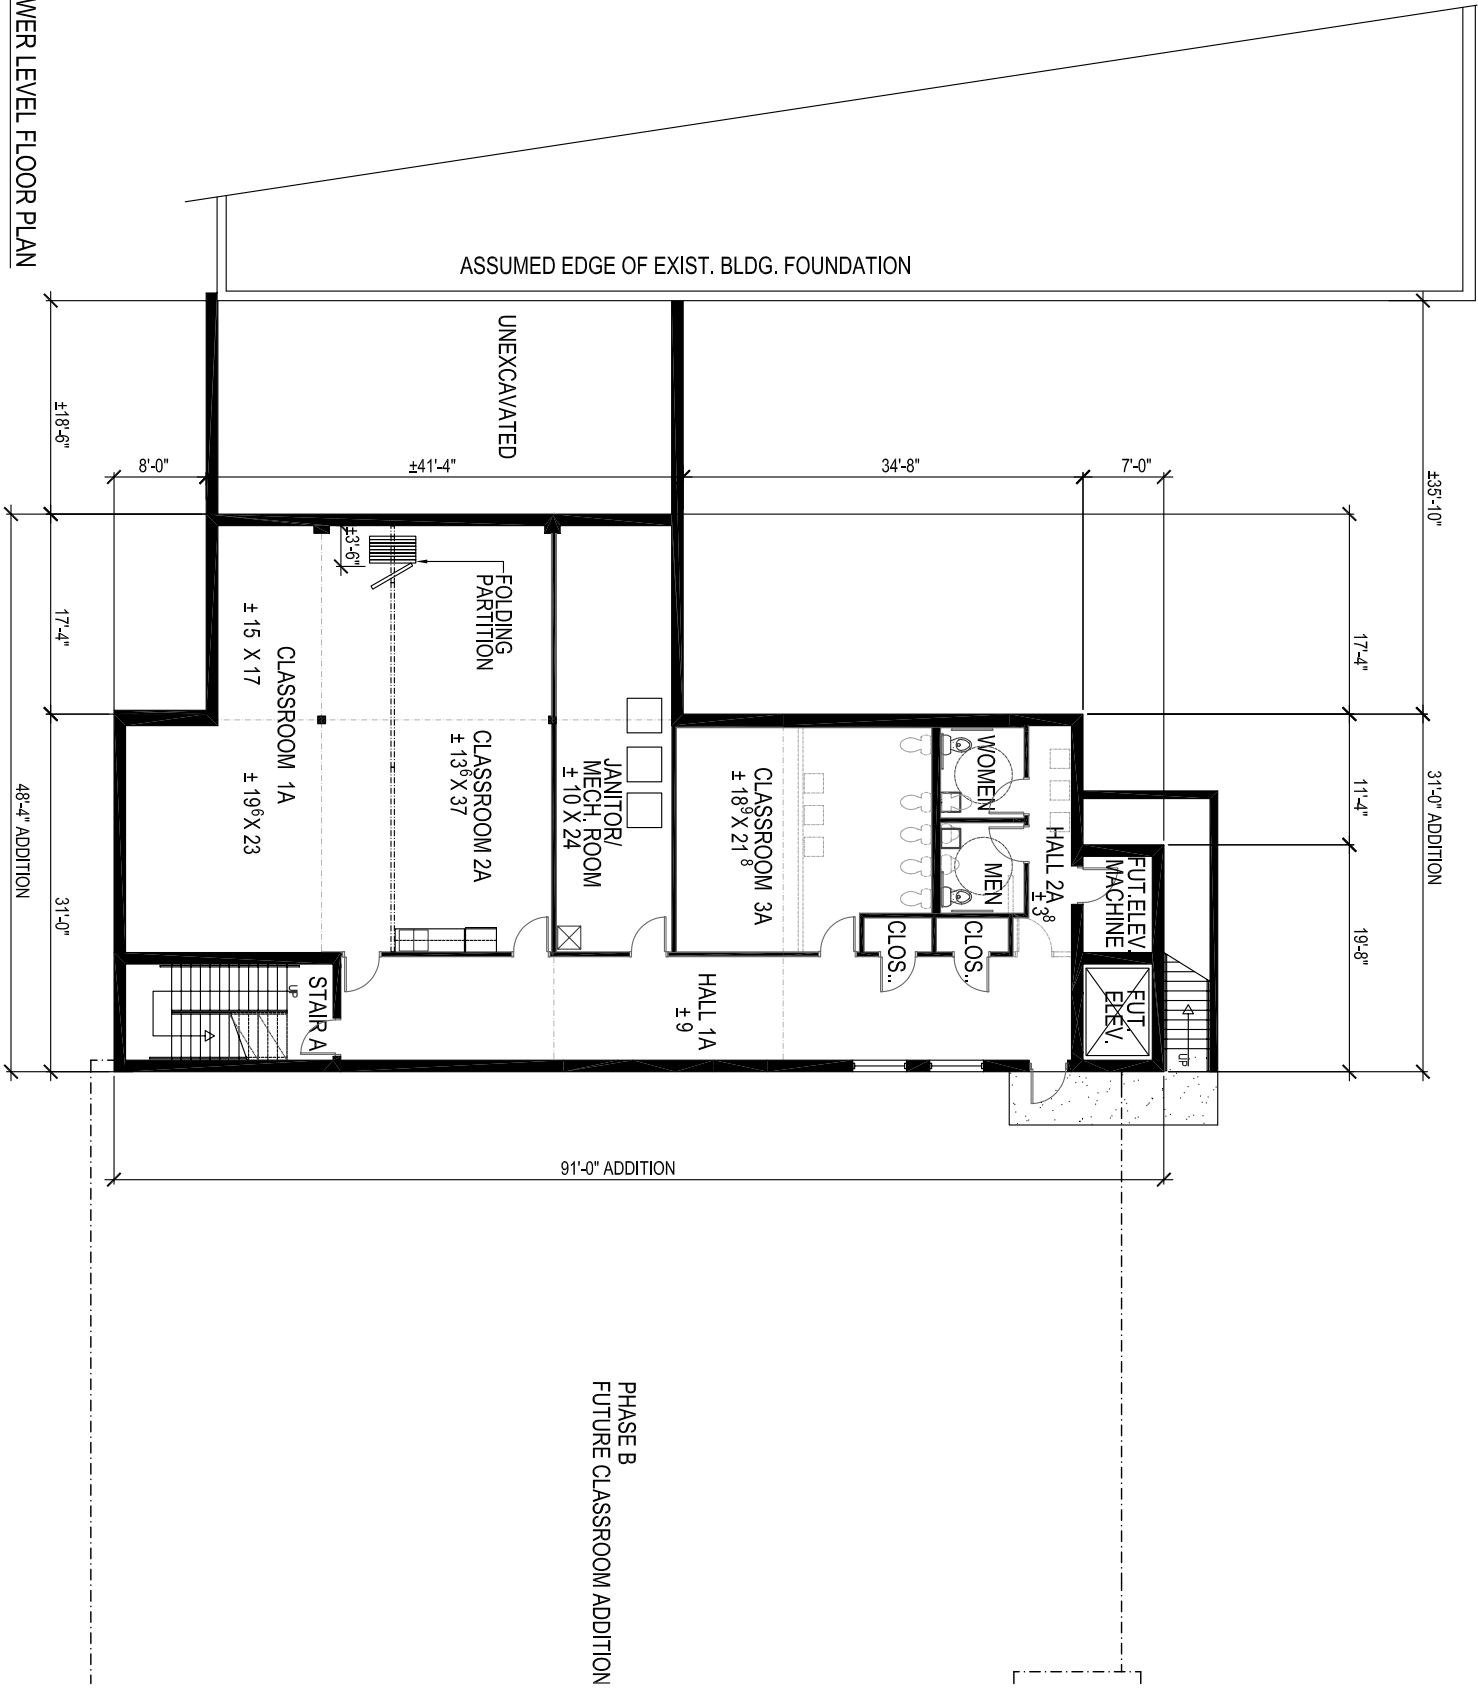

ASSUMED EDGE OF EXIST. BLDG. FOUNDATION

PHASE B
FUTURE CLASSROOM ADDITION

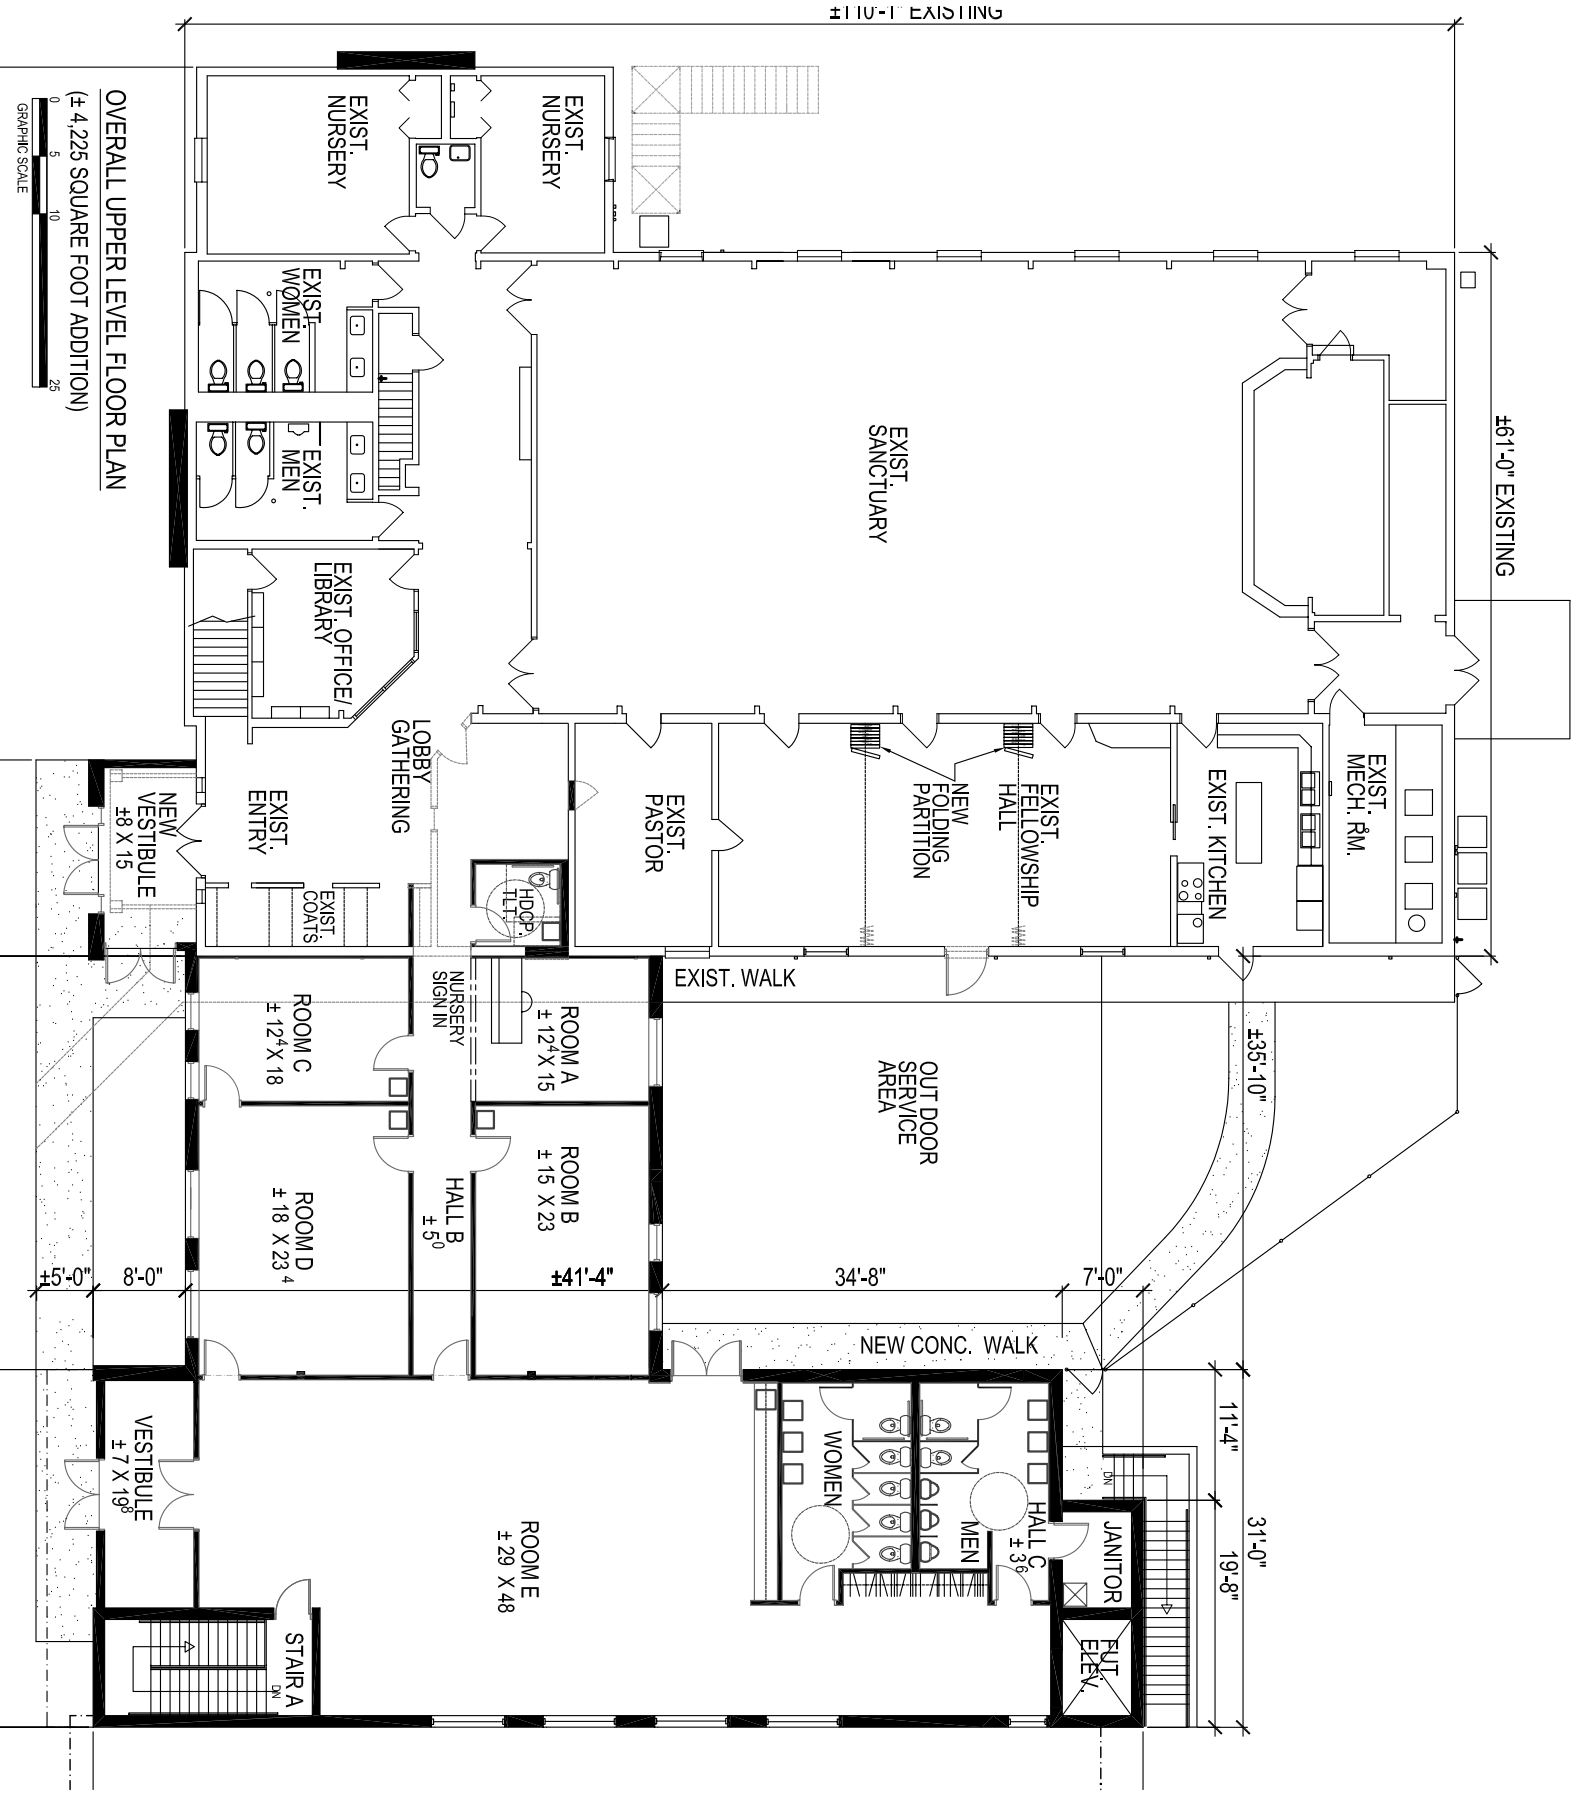

±110'-1" EXISTING

±61'-0" EXISTING

OVERALL UPPER LEVEL FLOOR PLAN
 (±4,225 SQUARE FOOT ADDITION)



EXIST. SANCTUARY

EXIST. NURSERY

EXIST. NURSERY

EXIST. WOMEN

EXIST. MEN

EXIST. OFFICE/
LIBRARY

EXIST. MECH. RM.

EXIST. KITCHEN

EXIST. FELLOWSHIP HALL

NEW FOLDING PARTITION

EXIST. PASTOR

LOBBY GATHERING

EXIST. ENTRY

NEW VESTIBULE ±8 X 15

EXIST. COATS

EXIST. WALK

OUT DOOR SERVICE AREA

±35'-10"

ROOM A ±12' X 15

ROOM B ±15 X 23

HALL B ±5'0"

ROOM C ±12' X 18

ROOM D ±18 X 23 4

NURSERY SIGN IN

±41'-4"

34'-8"

7'-0"

NEW CONC. WALK

11'-4"

31'-0"

19'-8"

HALL C ±3'

JANITOR

EXIT

WOMEN

MEN

ROOM E ±29 X 48

STAIR A

VESTIBULE ±7 X 19⁸

±5'-0"

8'-0"